




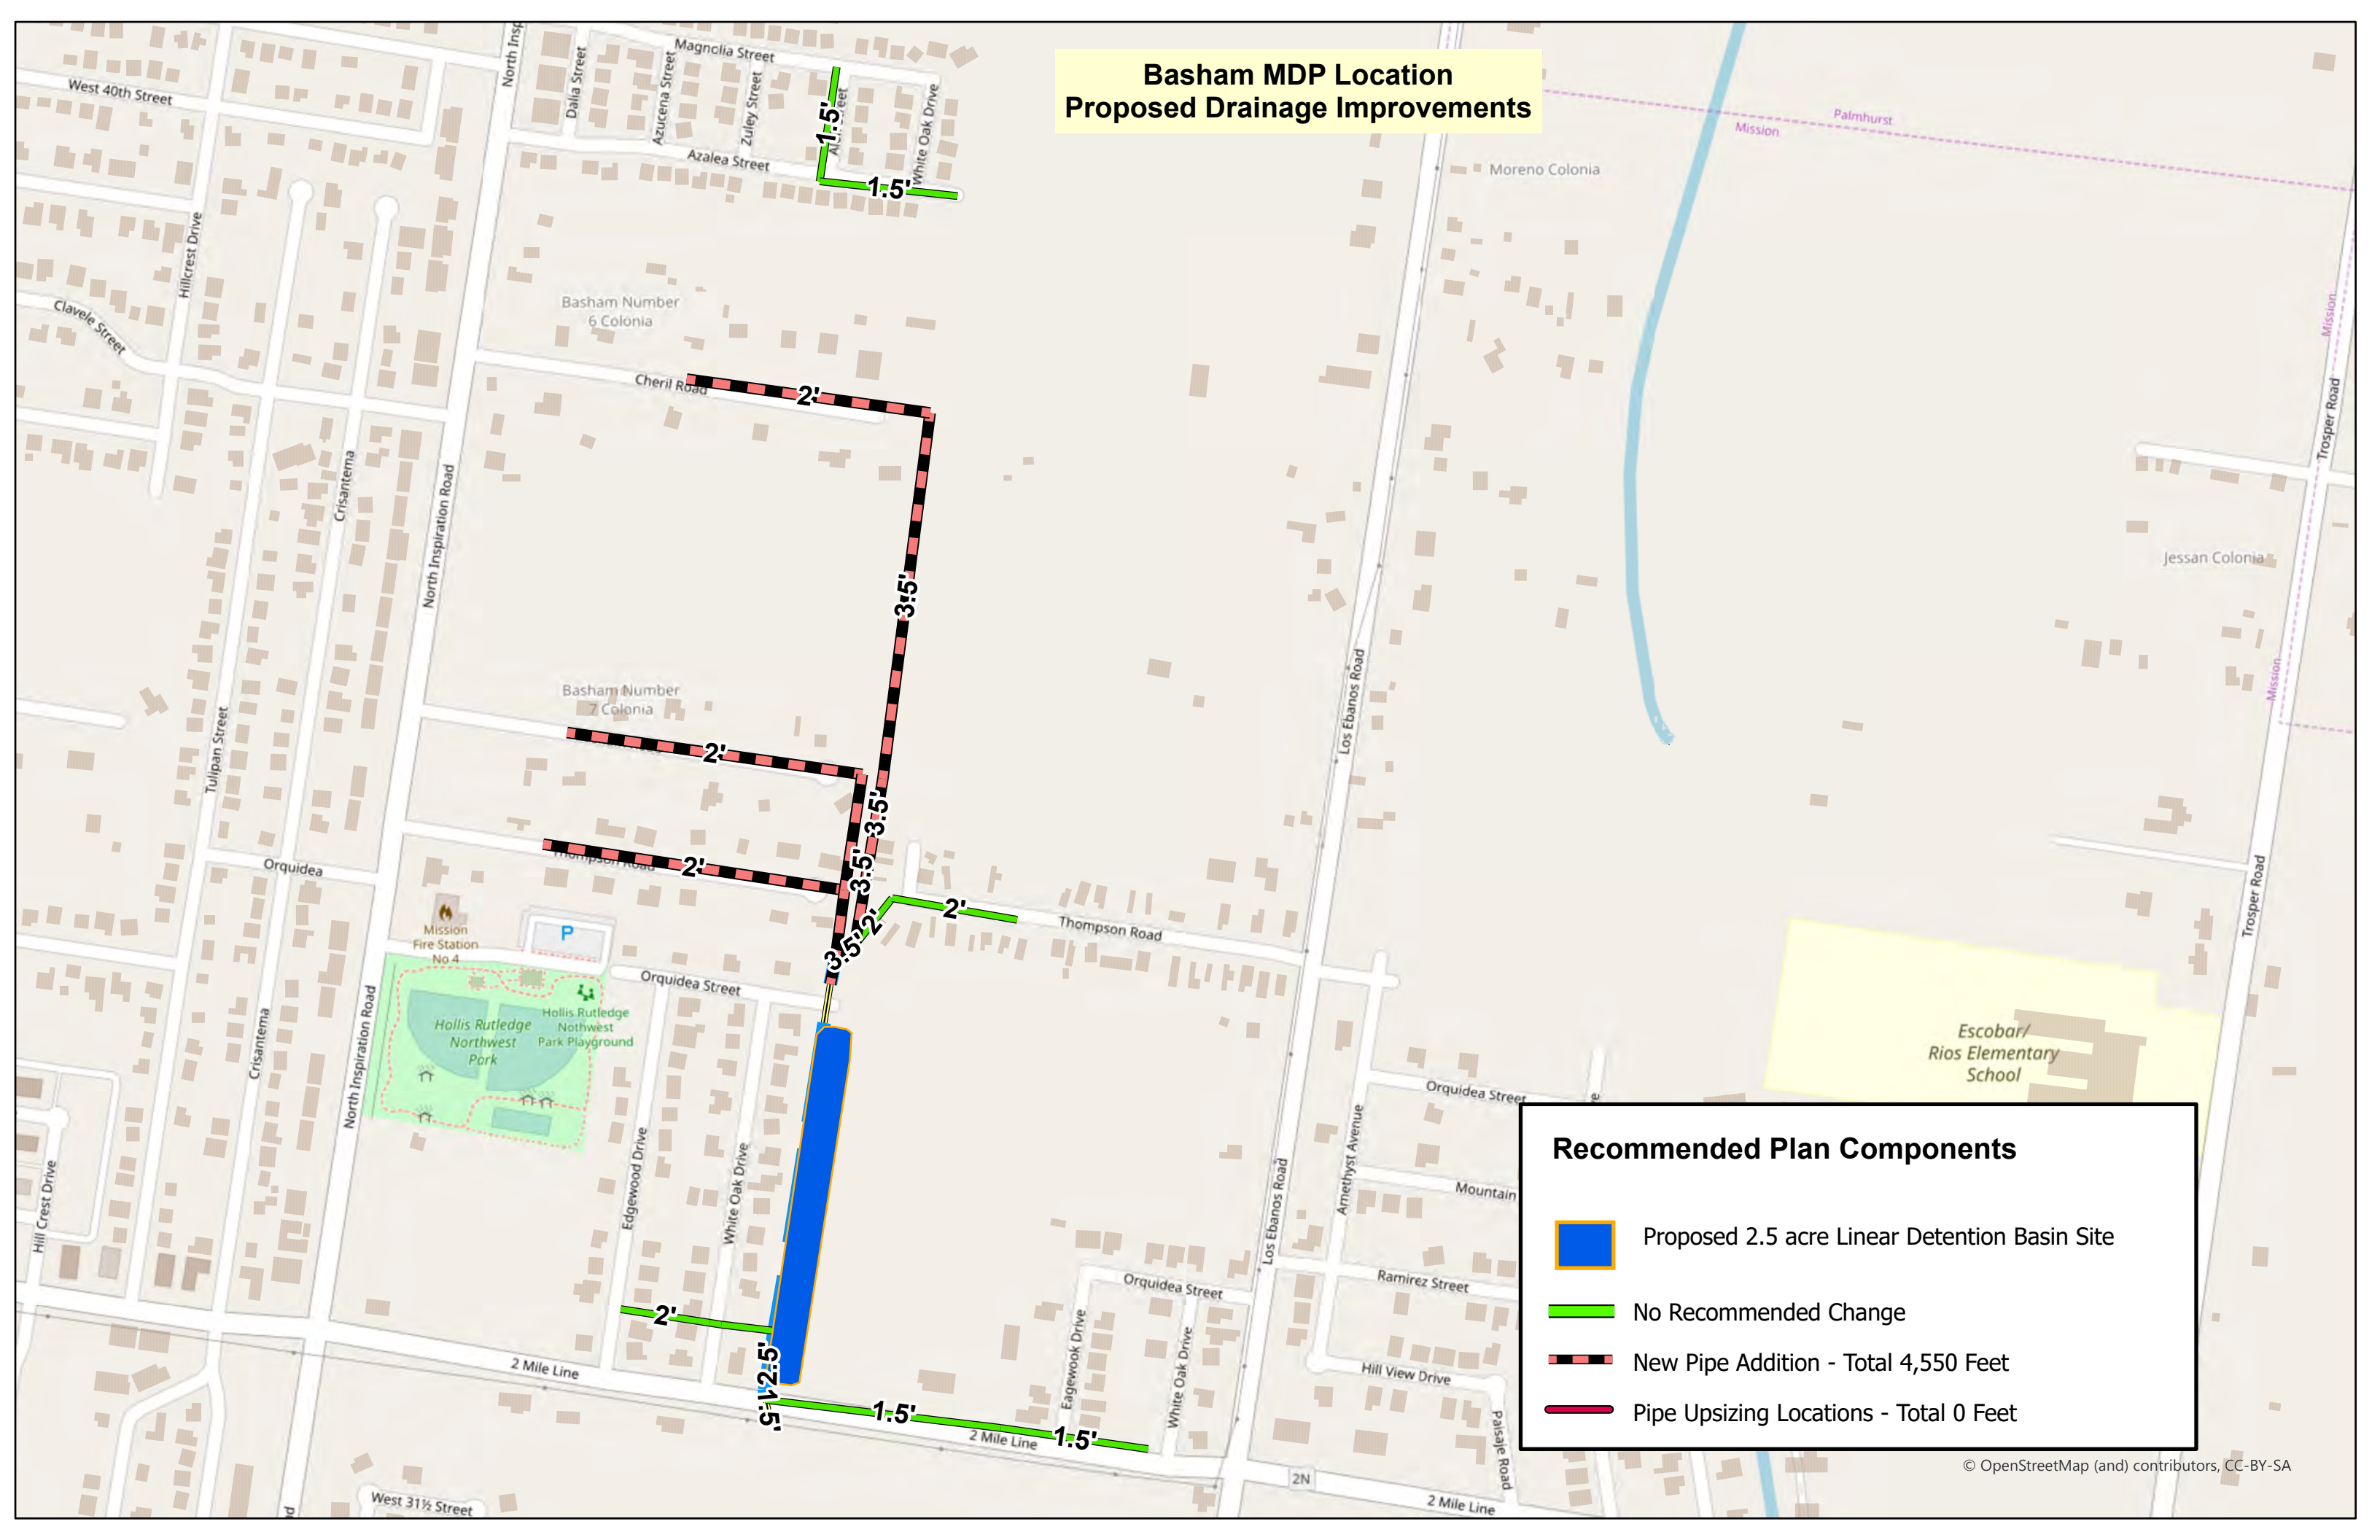

Basham MDP Location Proposed Drainage Improvements



Recommended Plan Components

-  Proposed 2.5 acre Linear Detention Basin Site
-  No Recommended Change
-  New Pipe Addition - Total 4,550 Feet
-  Pipe Upsizing Locations - Total 0 Feet