


Erma MDP Location Proposed Drainage Improvements

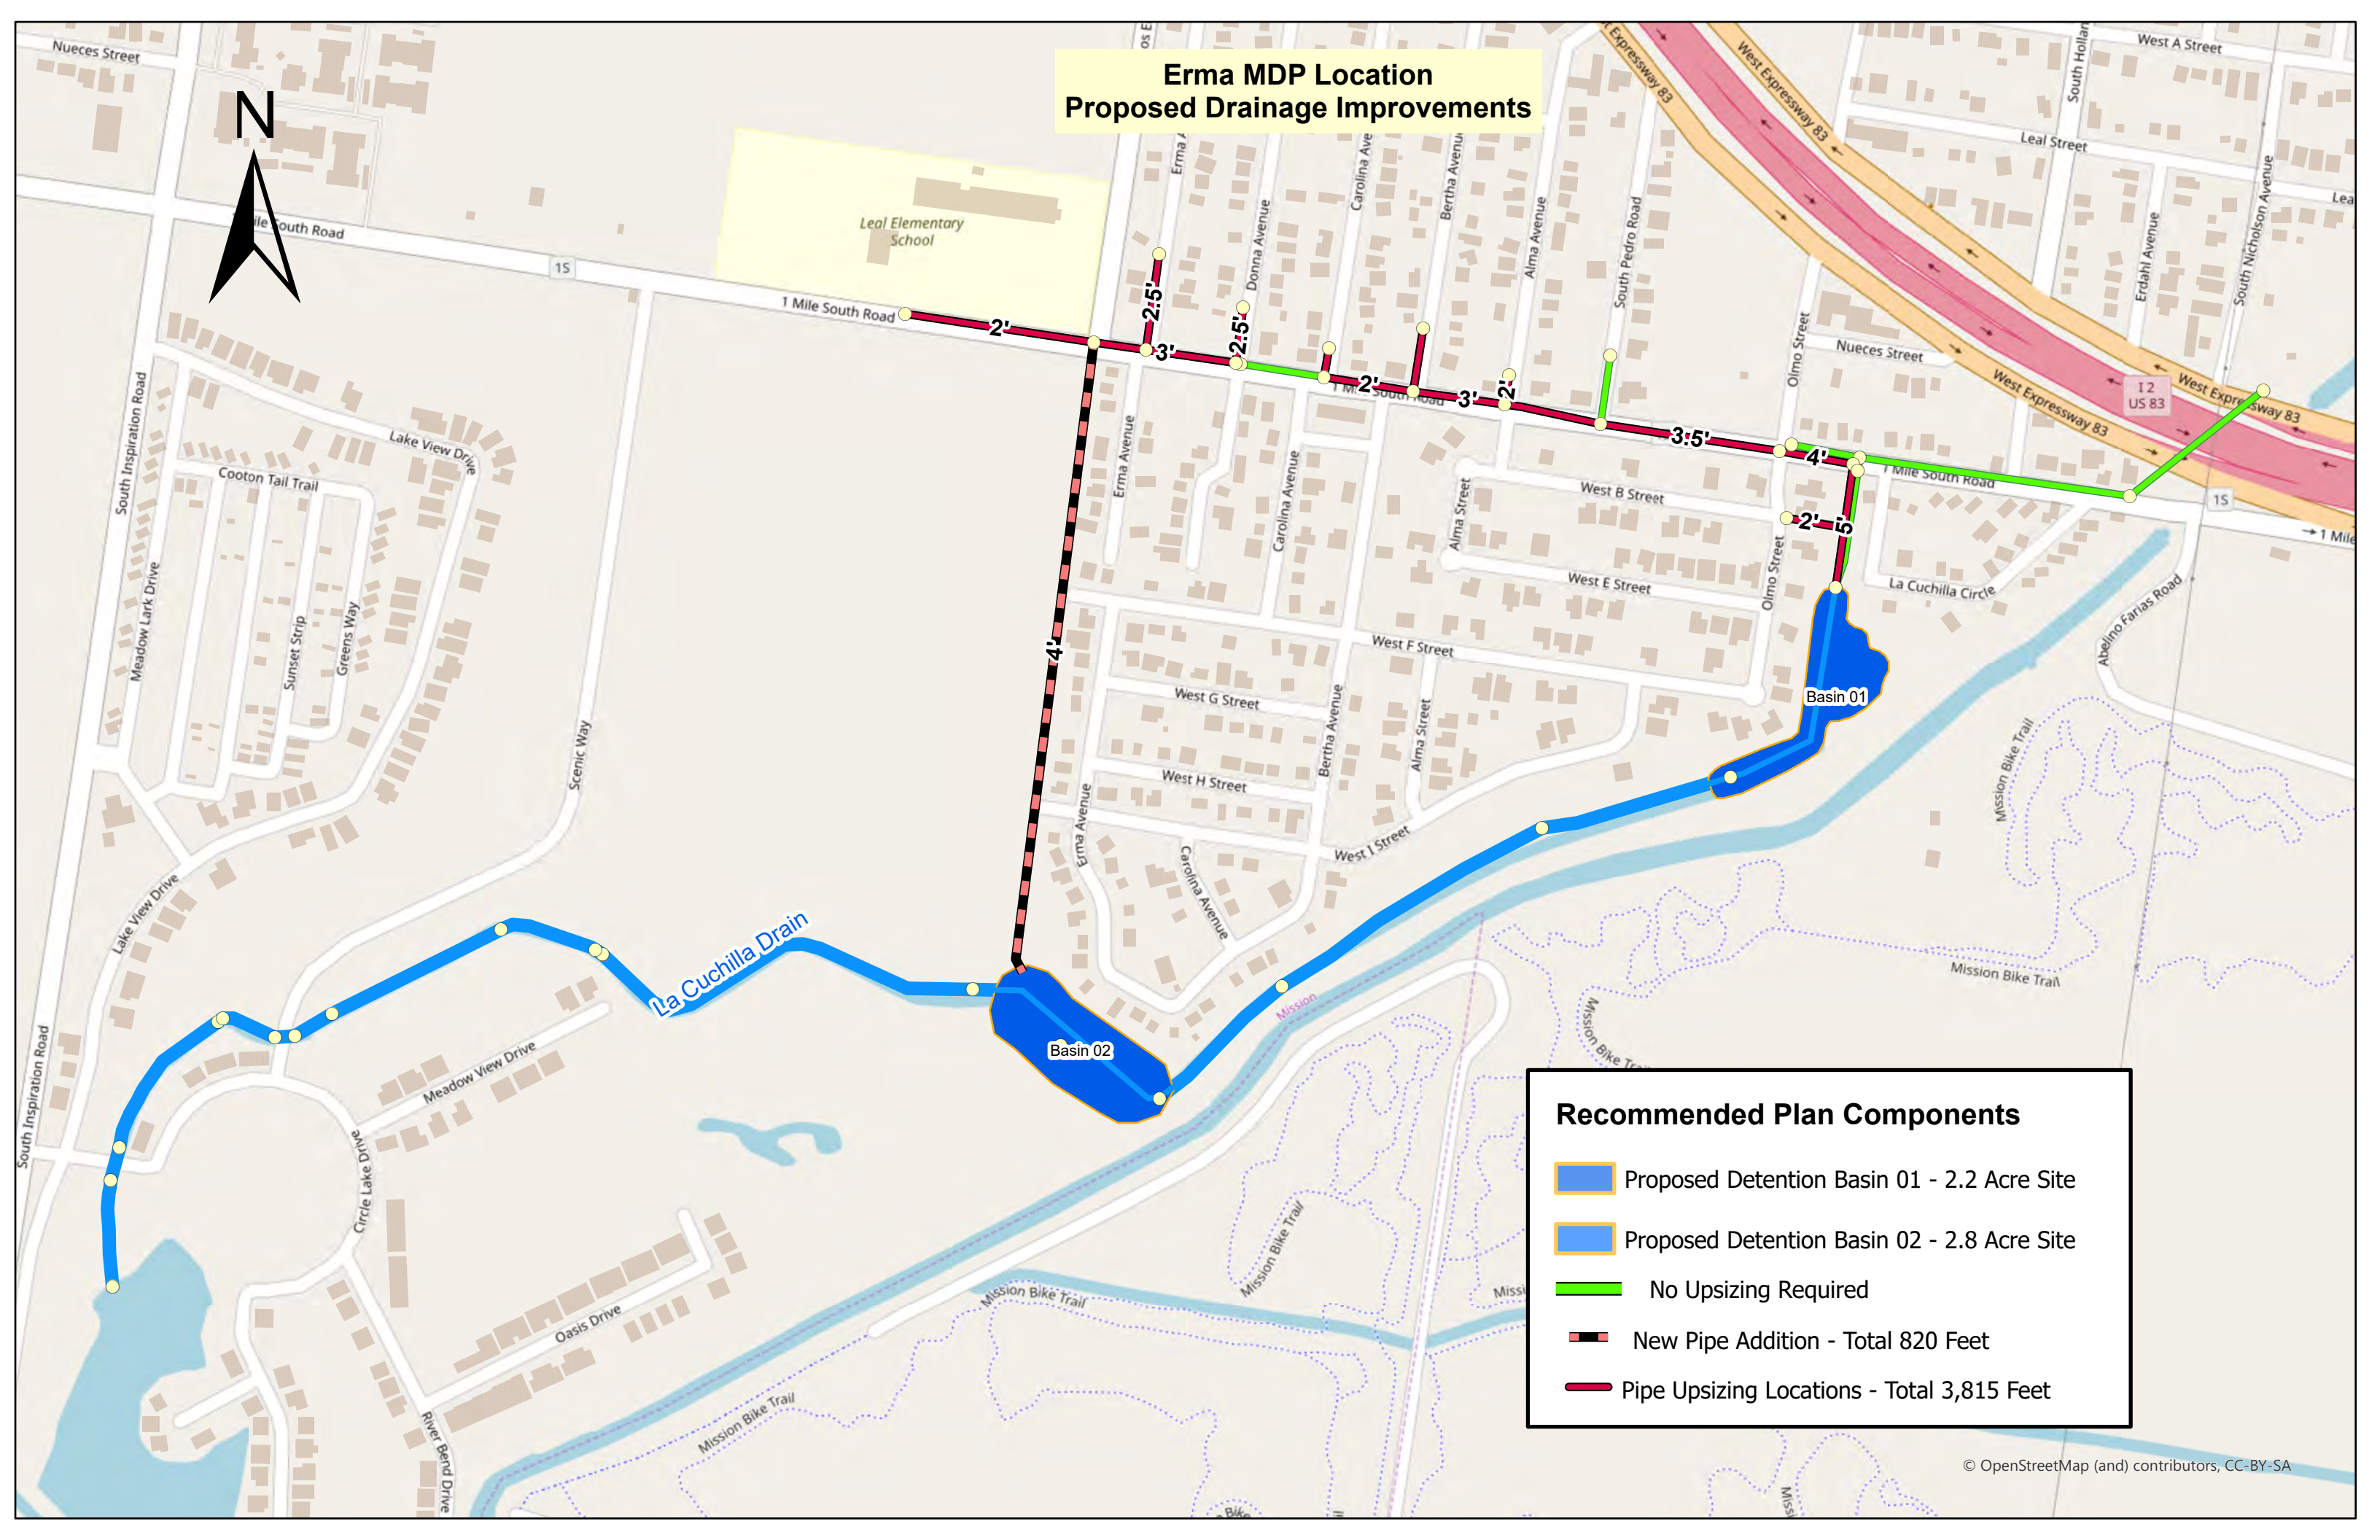

Recommended Plan Components

- Proposed Detention Basin 01 - 2.2 Acre Site
- Proposed Detention Basin 02 - 2.8 Acre Site
- No Upsizing Required
- New Pipe Addition - Total 820 Feet
- Pipe Upsizing Locations - Total 3,815 Feet